




NORTH EAST ELEVATION
SCALE 1:100

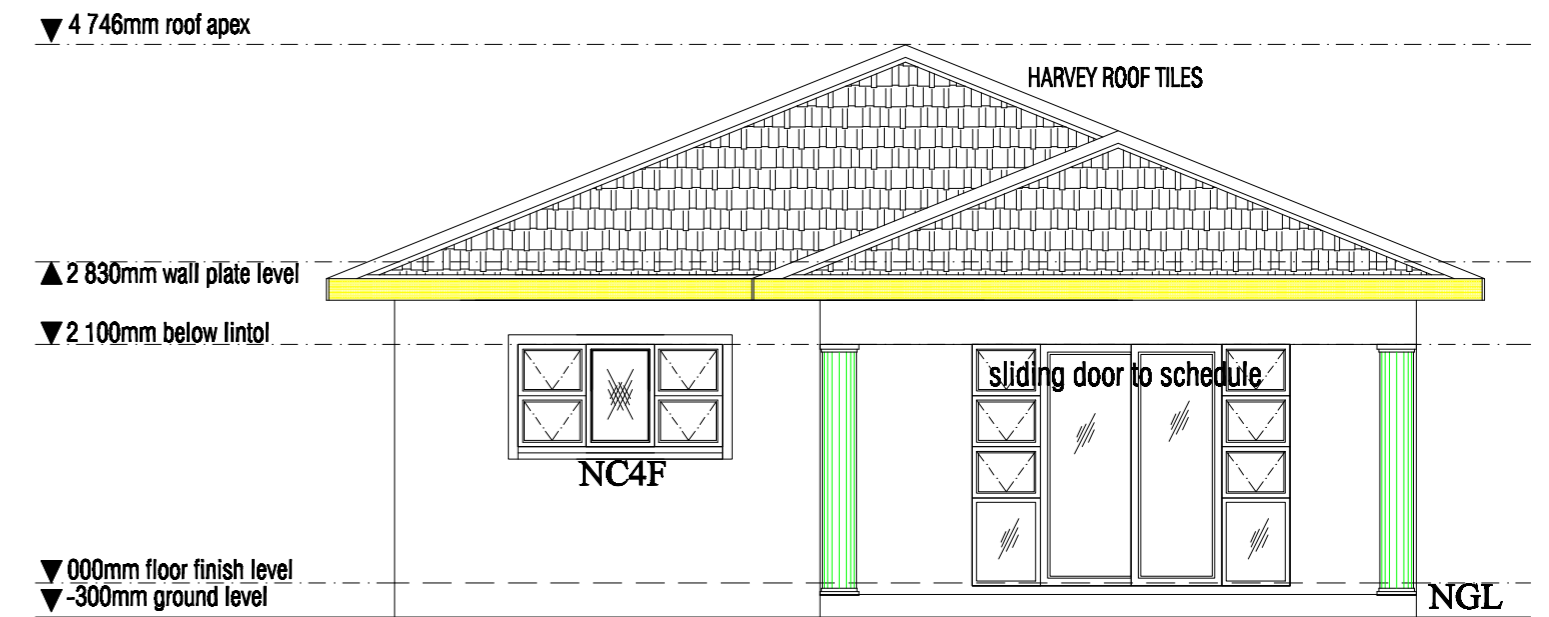

SOUTH EAST ELEVATION
SCALE 1:100

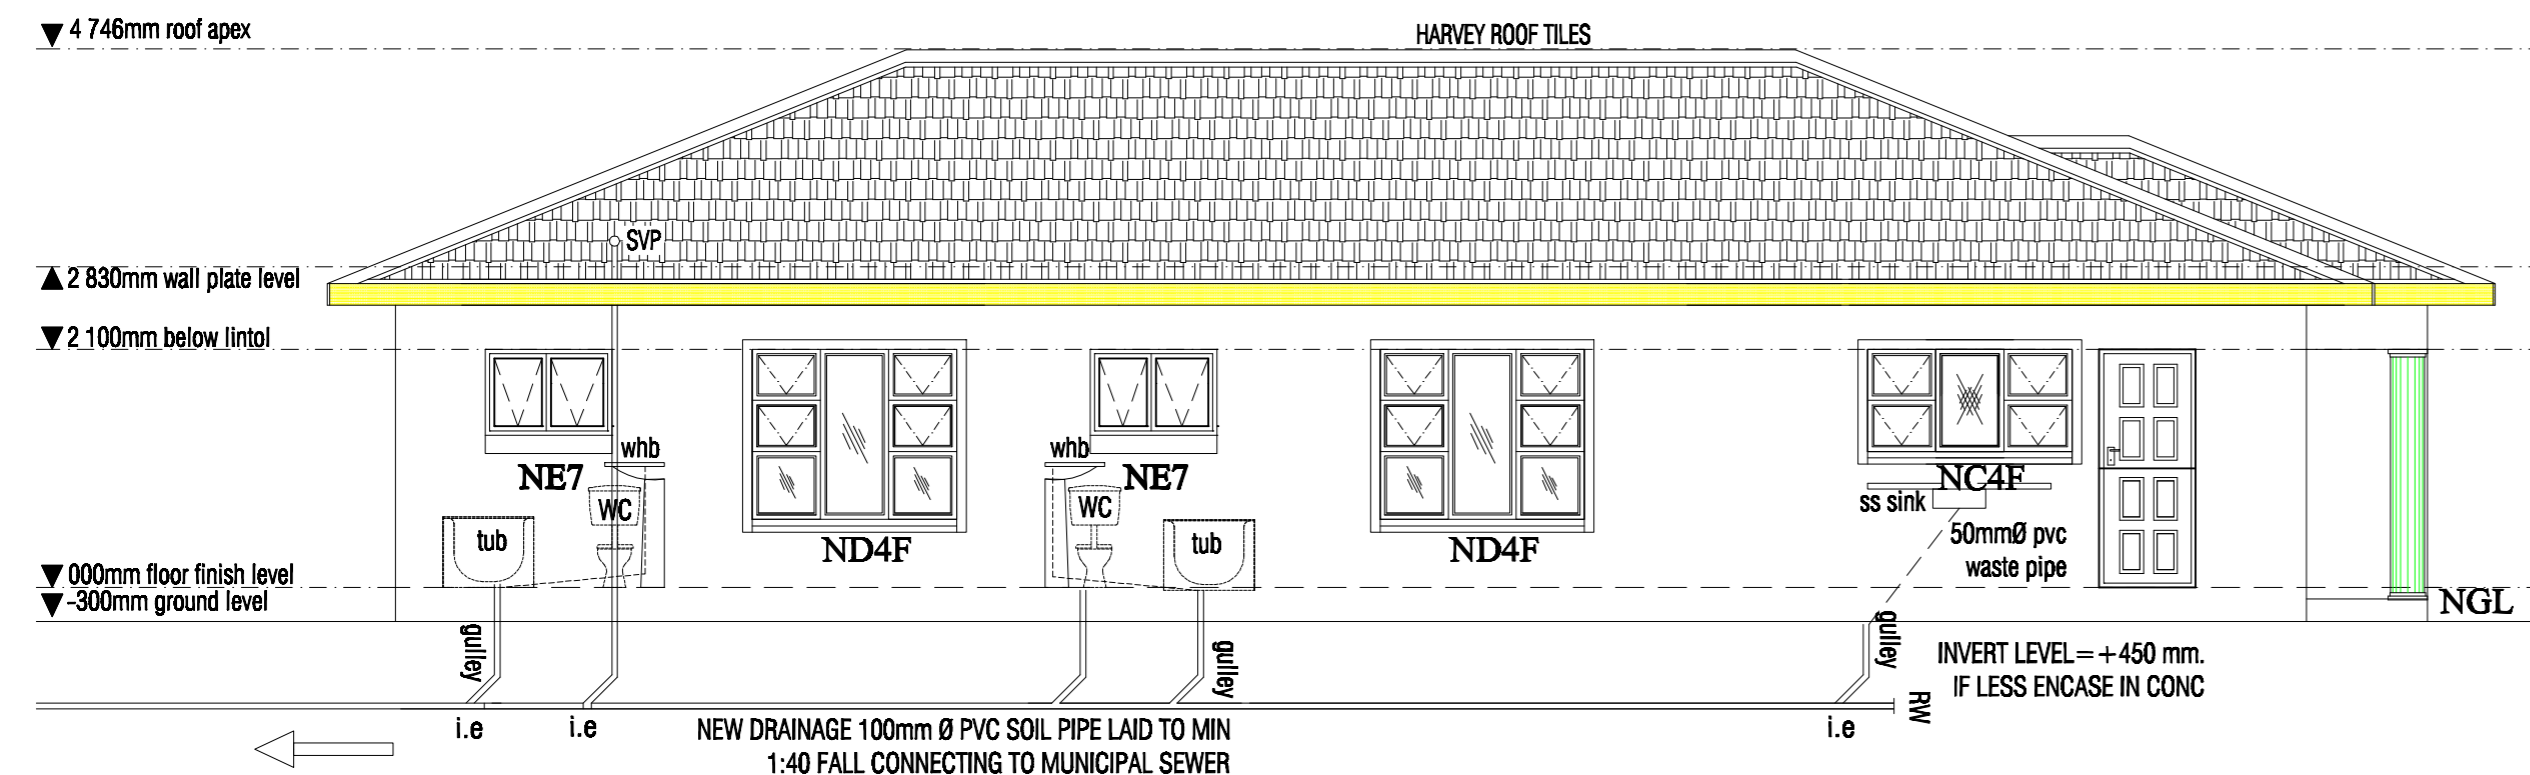

SOUTH WEST ELEVATION
SCALE 1:100

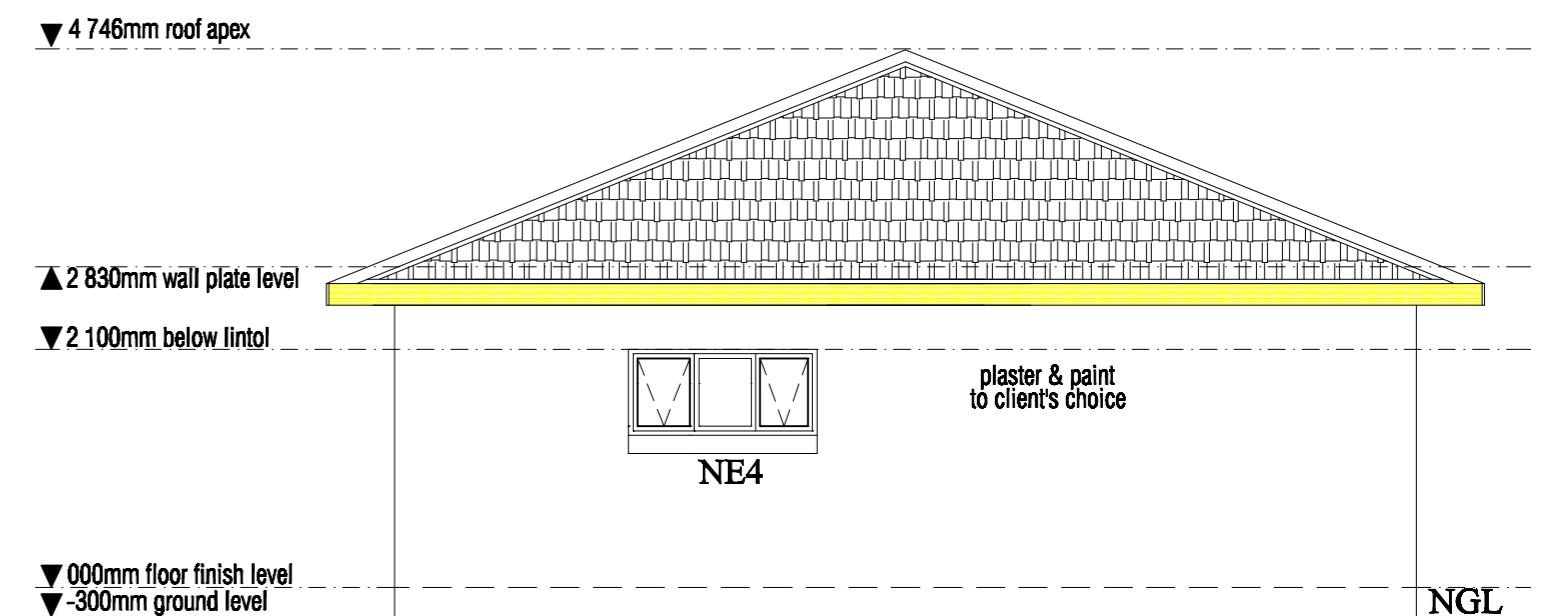

NORTH WEST ELEVATION
SCALE 1:100